

ALL IDEAL, DESIGN, AND PLANS INDICATED OR REPRESENTED BY THE DRAWINGS ARE OWNED BY AND ARE THE PROPERTY OF PROJECT DESIGN & MANAGEMENT, INC. AND ARE CREATED AND DEVELOPED FOR USE IN CONNECTION WITH THE SPECIFIED PROJECT. NONE OF THE IDEAL, DESIGN, OR PLANS SHALL BE USED BY OR DISCLOSED TO ANY PERSON, FIRM, OR CORPORATION FOR ANY PURPOSE WITHOUT THE WRITTEN PERMISSION OF PROJECT DESIGN & MANAGEMENT, INC. WRITTEN DIMENSIONS SHALL TAKE PRECEDENCE OVER SCALE DIMENSIONS. CONTRACTORS SHALL VERIFY AND BE RESPONSIBLE FOR ALL DIMENSIONS AND CONDITIONS ON THE JOB AND SHALL NOTIFY THE OFFICE IF ANY VARIATION FROM THE DIMENSIONS AND CONDITIONS SHOWN BY THESE DRAWINGS. ALL SHOP DRAWINGS MUST BE SUBMITTED TO PROJECT DESIGN & MANAGEMENT, INC. FOR REVIEW BEFORE PROCEEDING WITH FABRICATION.

NEW SPEC. BUILDING FOR :

CONCEPT COURT 2

 COLUMBIA CITY, IN 46725

FLOOR PLAN

REVISIONS:

DRAWN BY: KCO / RGM

 CHECKED BY: DNG


 DATE:

 COMM. NO.: 21.1194

 CAD FILE: 21.1194.A10


SHEET:

A1.0

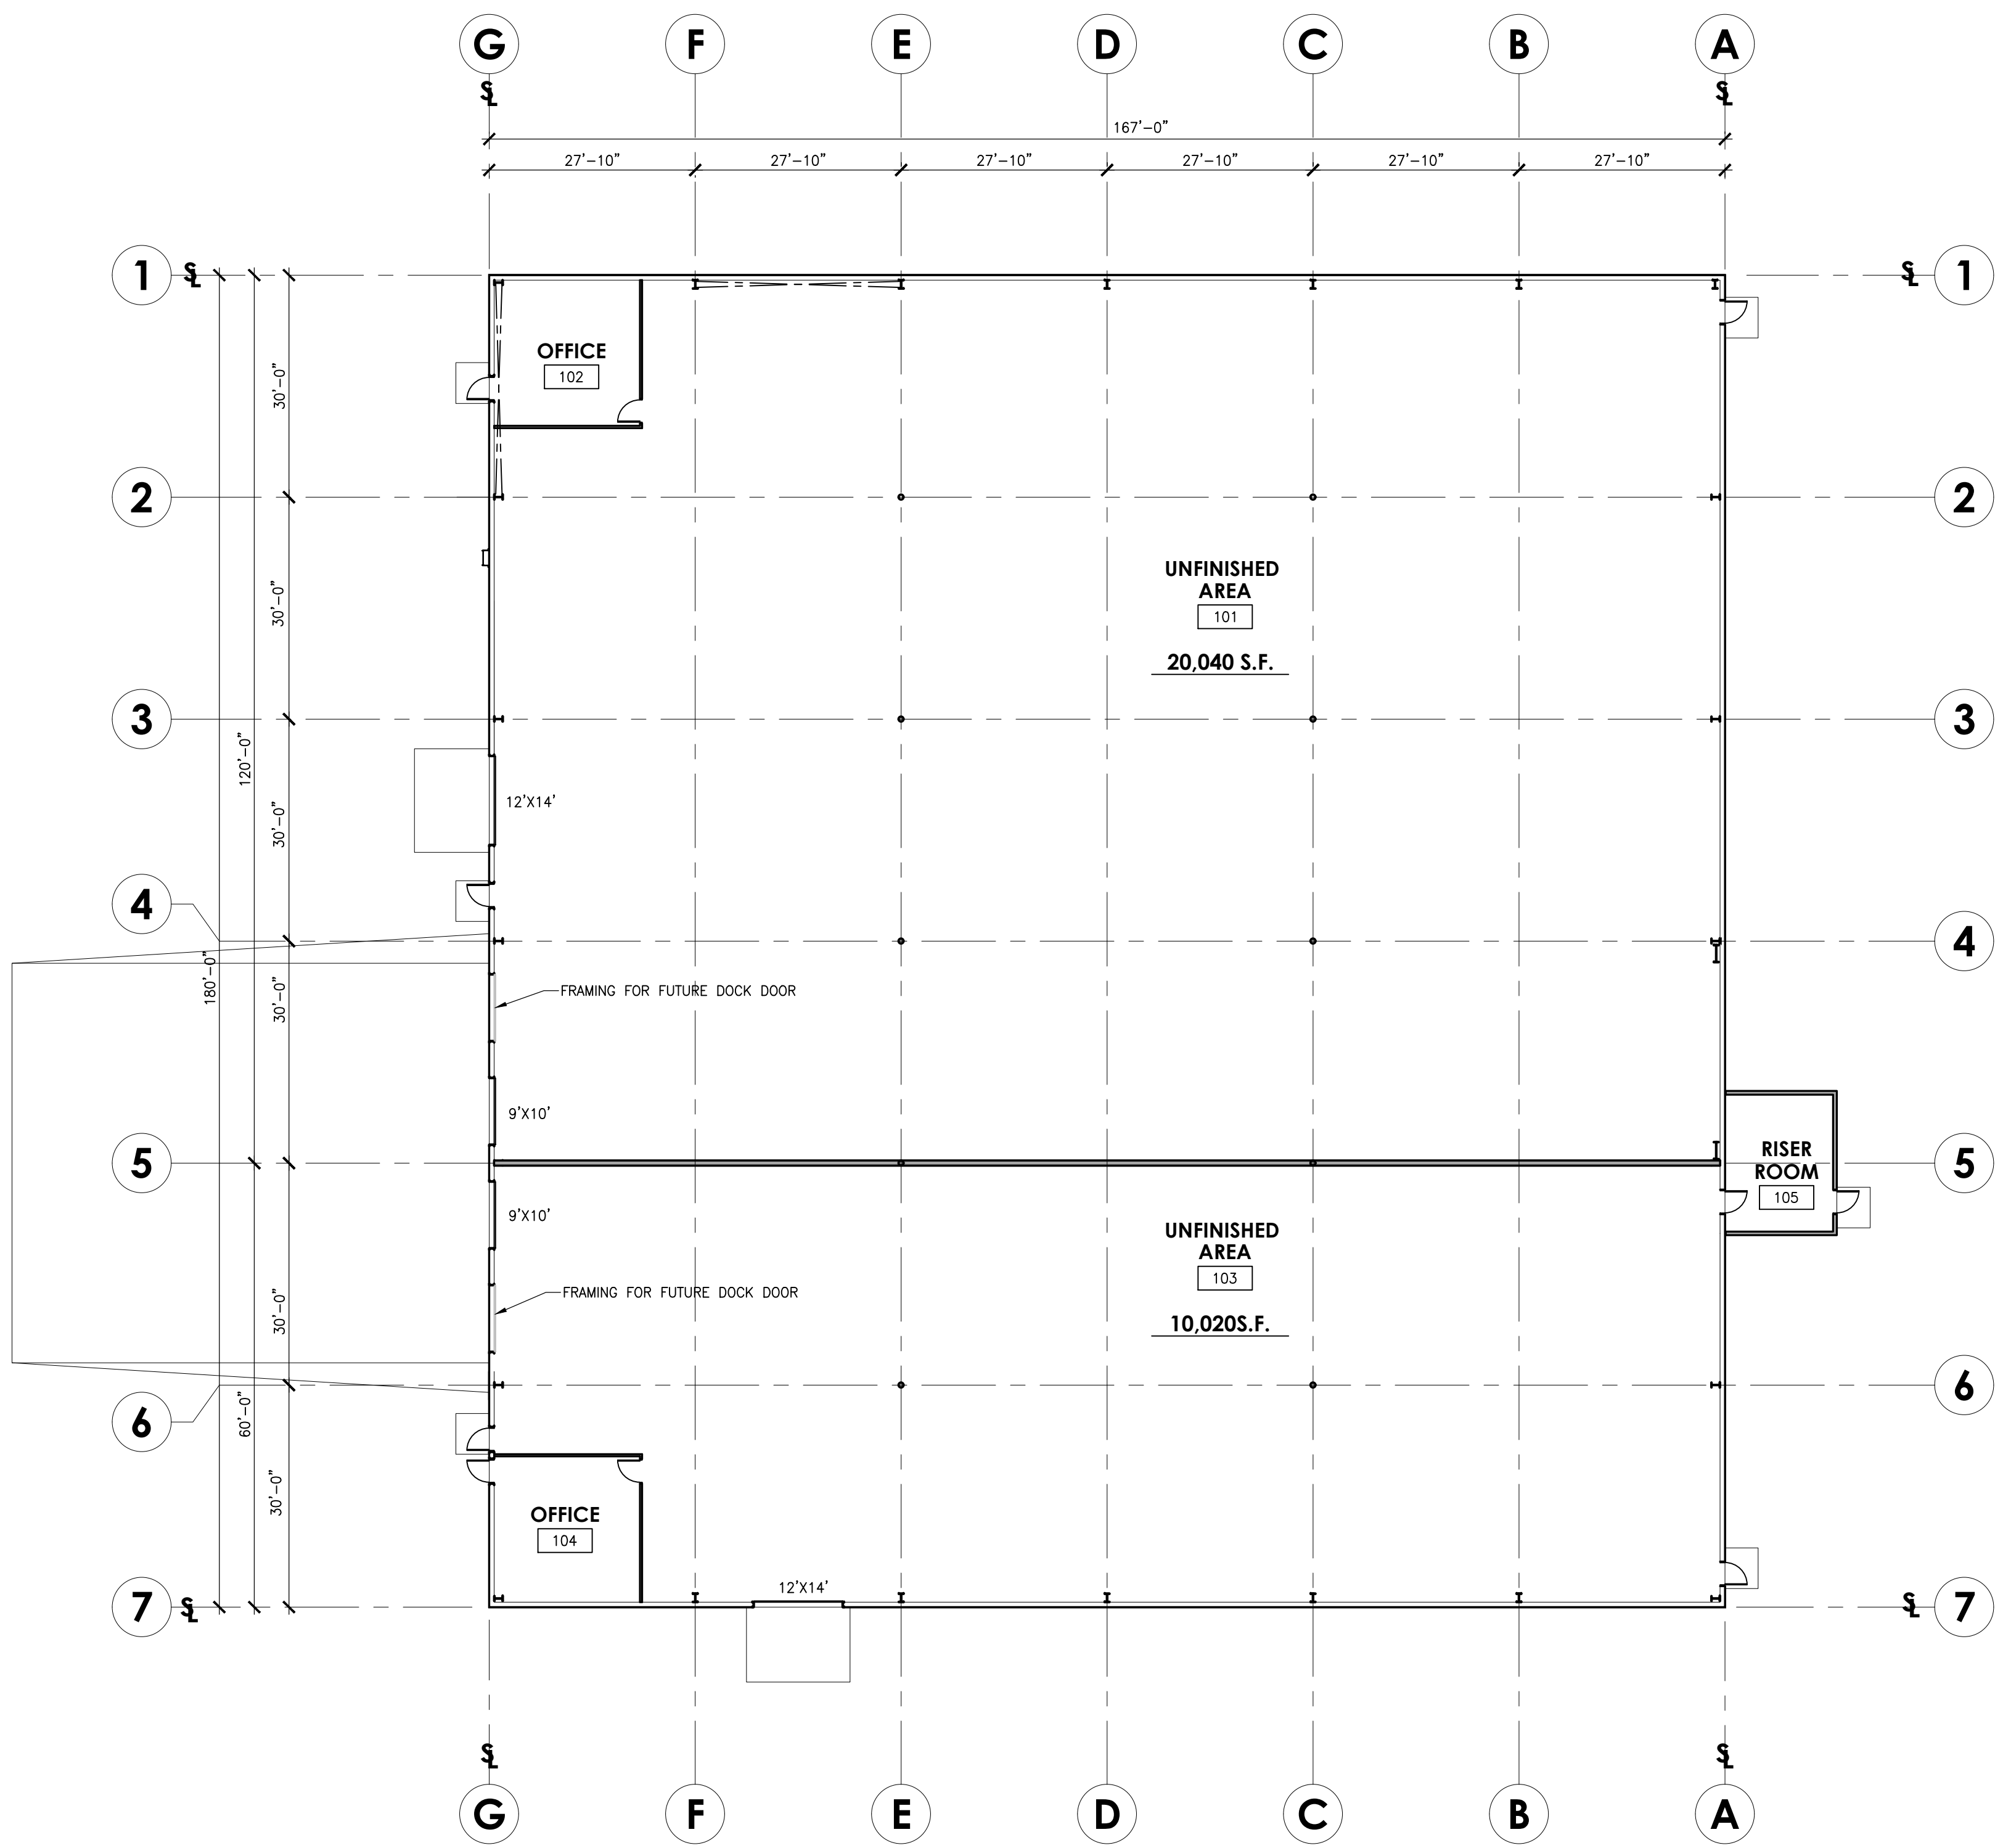

FLOOR PLAN

 SCALE: 1/16" = 1'-0"



PRELIMINARY

 FOR INFORMATION ONLY.

 NOT TO BE USED FOR

 CONSTRUCTION

 BY: KCO

 DATE: 08.24.22

