

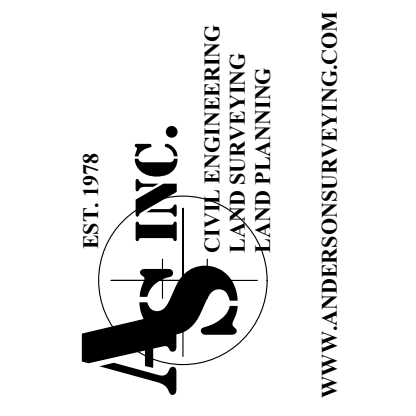
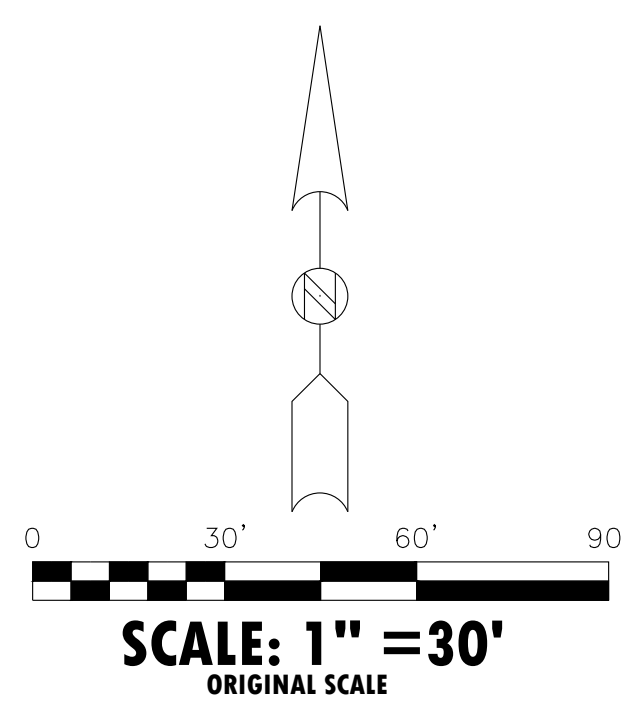


IV. LINE NE 1/4 SEC. 18 (R.)
COUNTY ROAD 100 SOUTH

SEC. 18-31-10
 RR SPIKE FND. -C

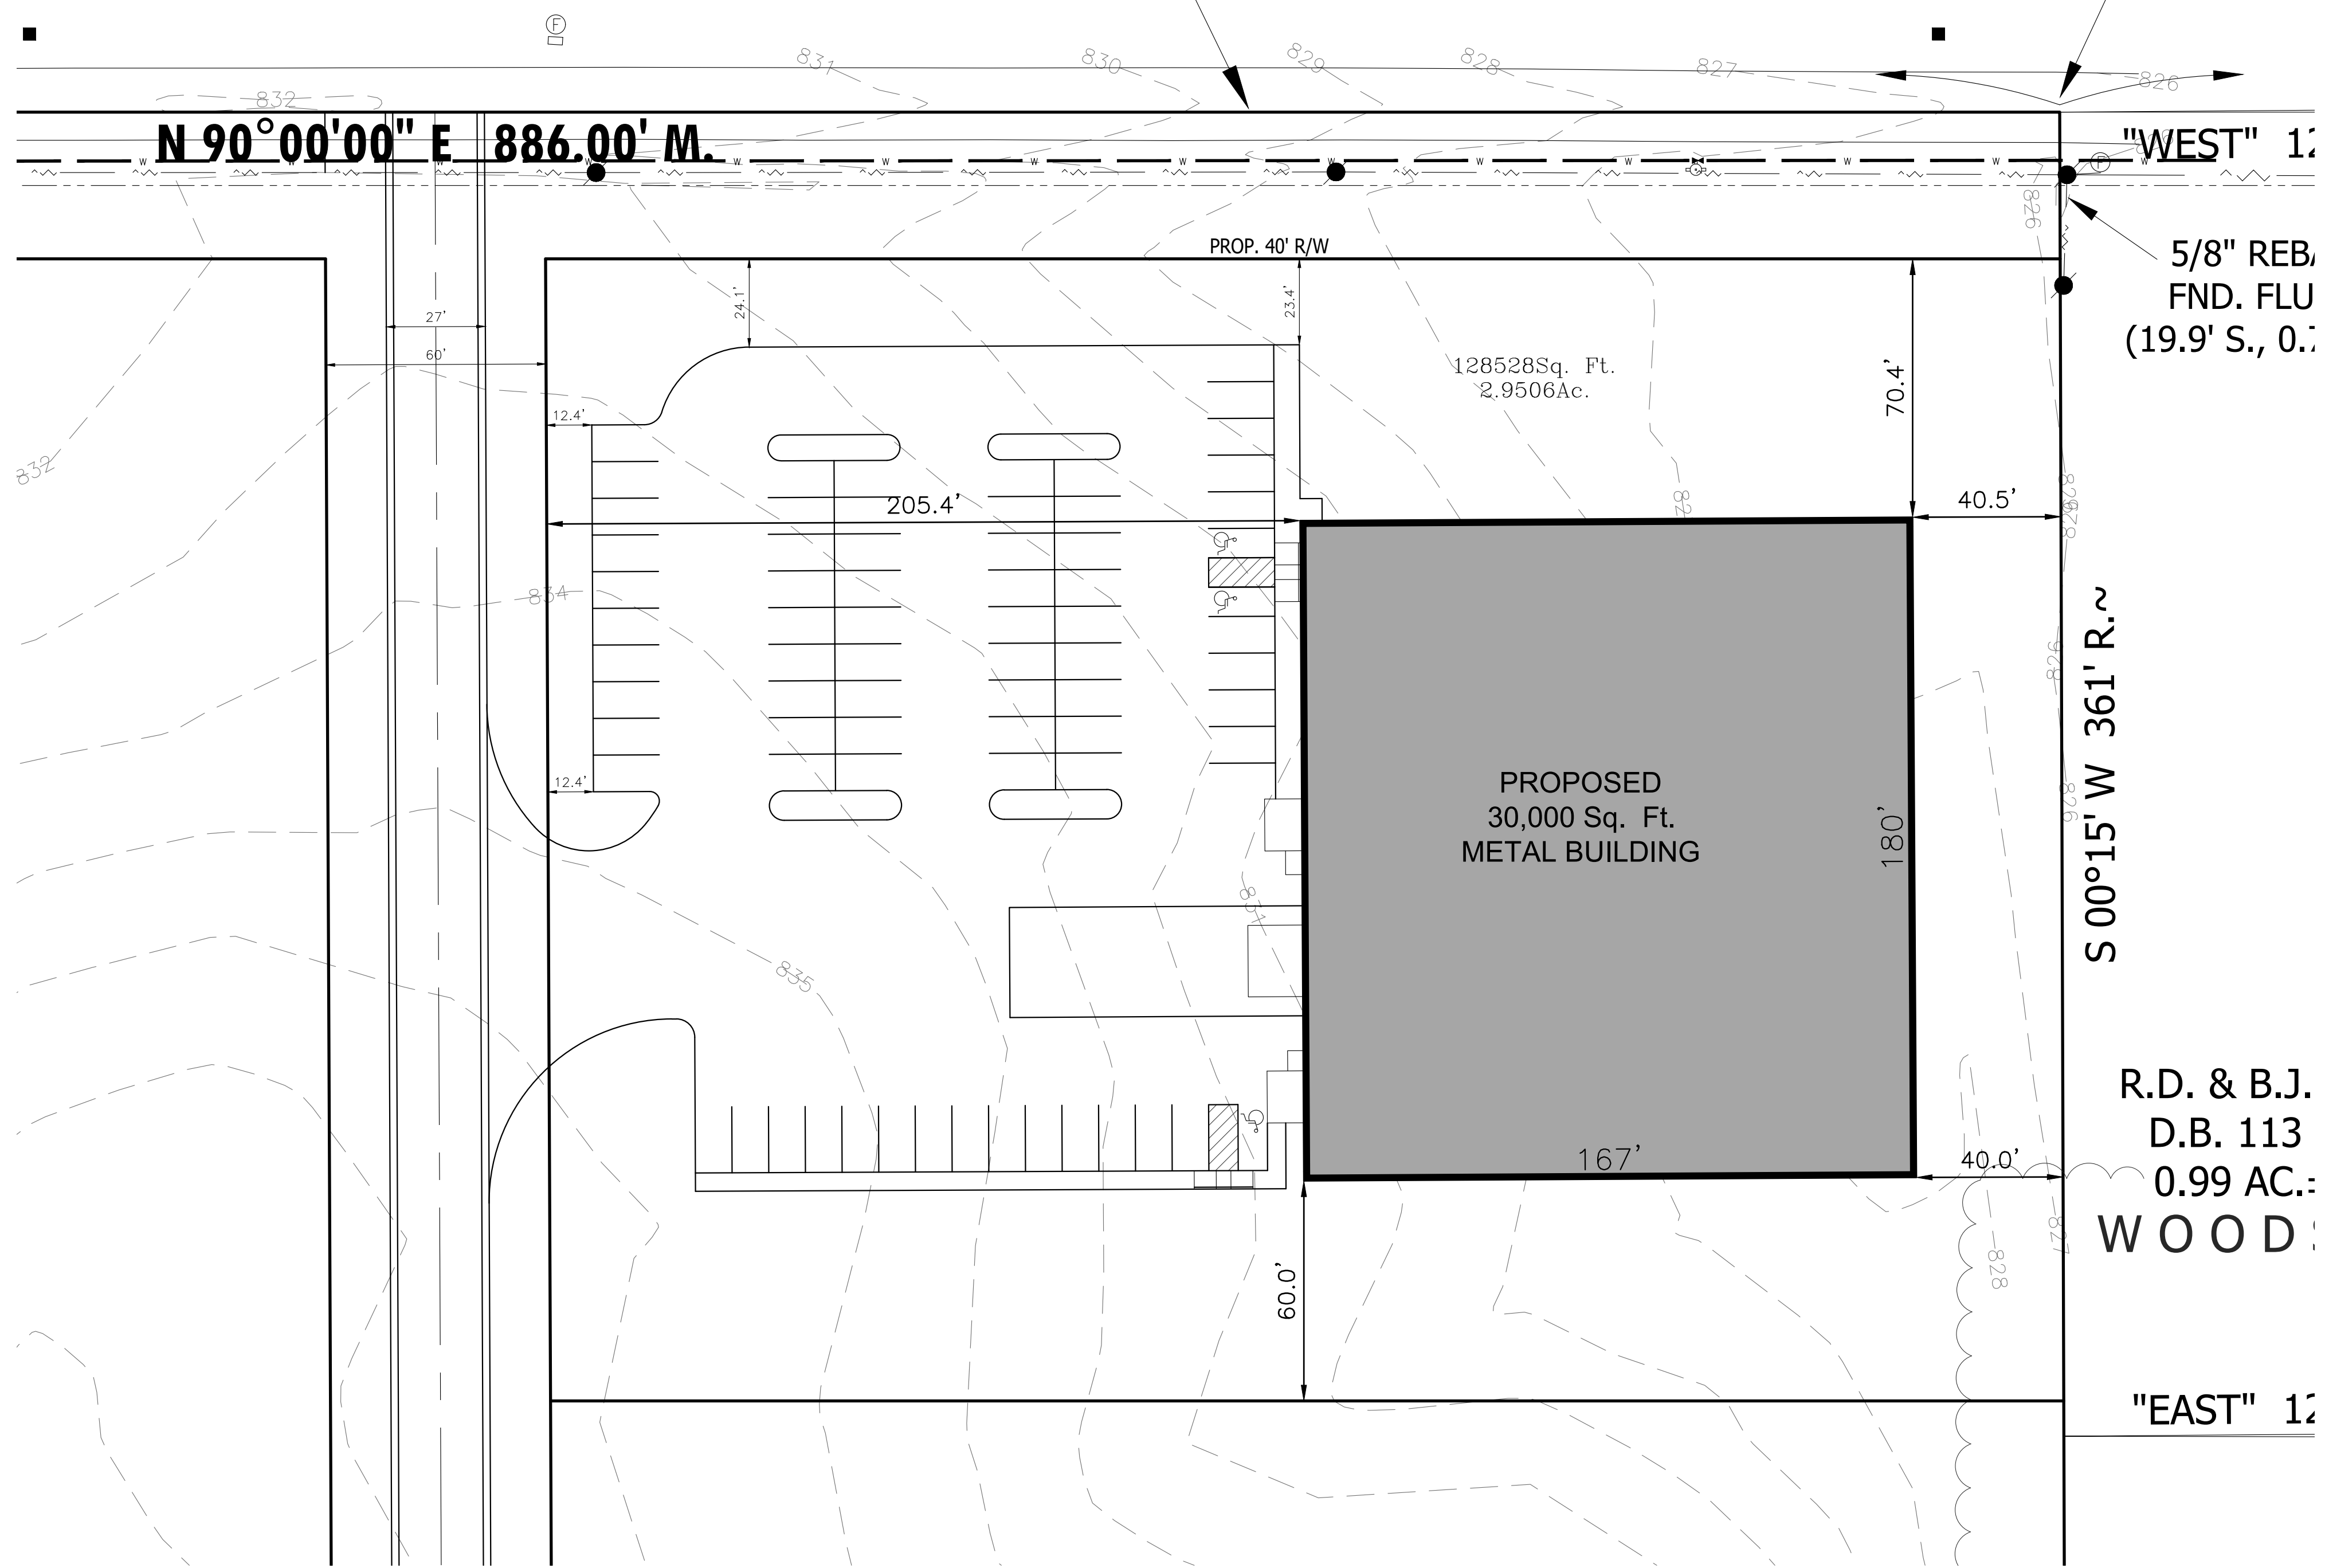

ANDERSON SURVEYING, INC.
 Registered Professional Engineers and Land Surveyors
 Indiana Land Surveying Firm Identification Number: 29A
 1047 E. Schaefer Road
 Columbia City, IN 46725
 Phone: (260) 482-6855
 Fax: (260) 482-6855
 www.andersonsurveying.com
 Toll Free: (888) 483-1724

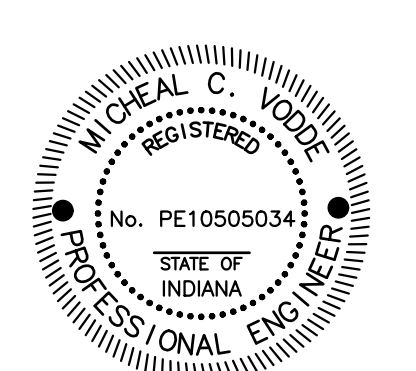

Michael C. Vodka

SHEET TITLE:
**SITE DEVELOPMENT
 PLAN**

NO.	REVISION:	DATE:	BY:

SCALE: 1"=30' DRAWN BY: MCV
 ISSUE DATE: X/XX/XX CHECKED BY: EJS/DWV
 SAVED FILE: M:\2022\ENG\17-05-148-1 CR 100S...

C-1